

SKALA 1:20.


Zbiornik NR 3 i NR 2

B I

A

310  
50  
30

*ściana do remontu.*

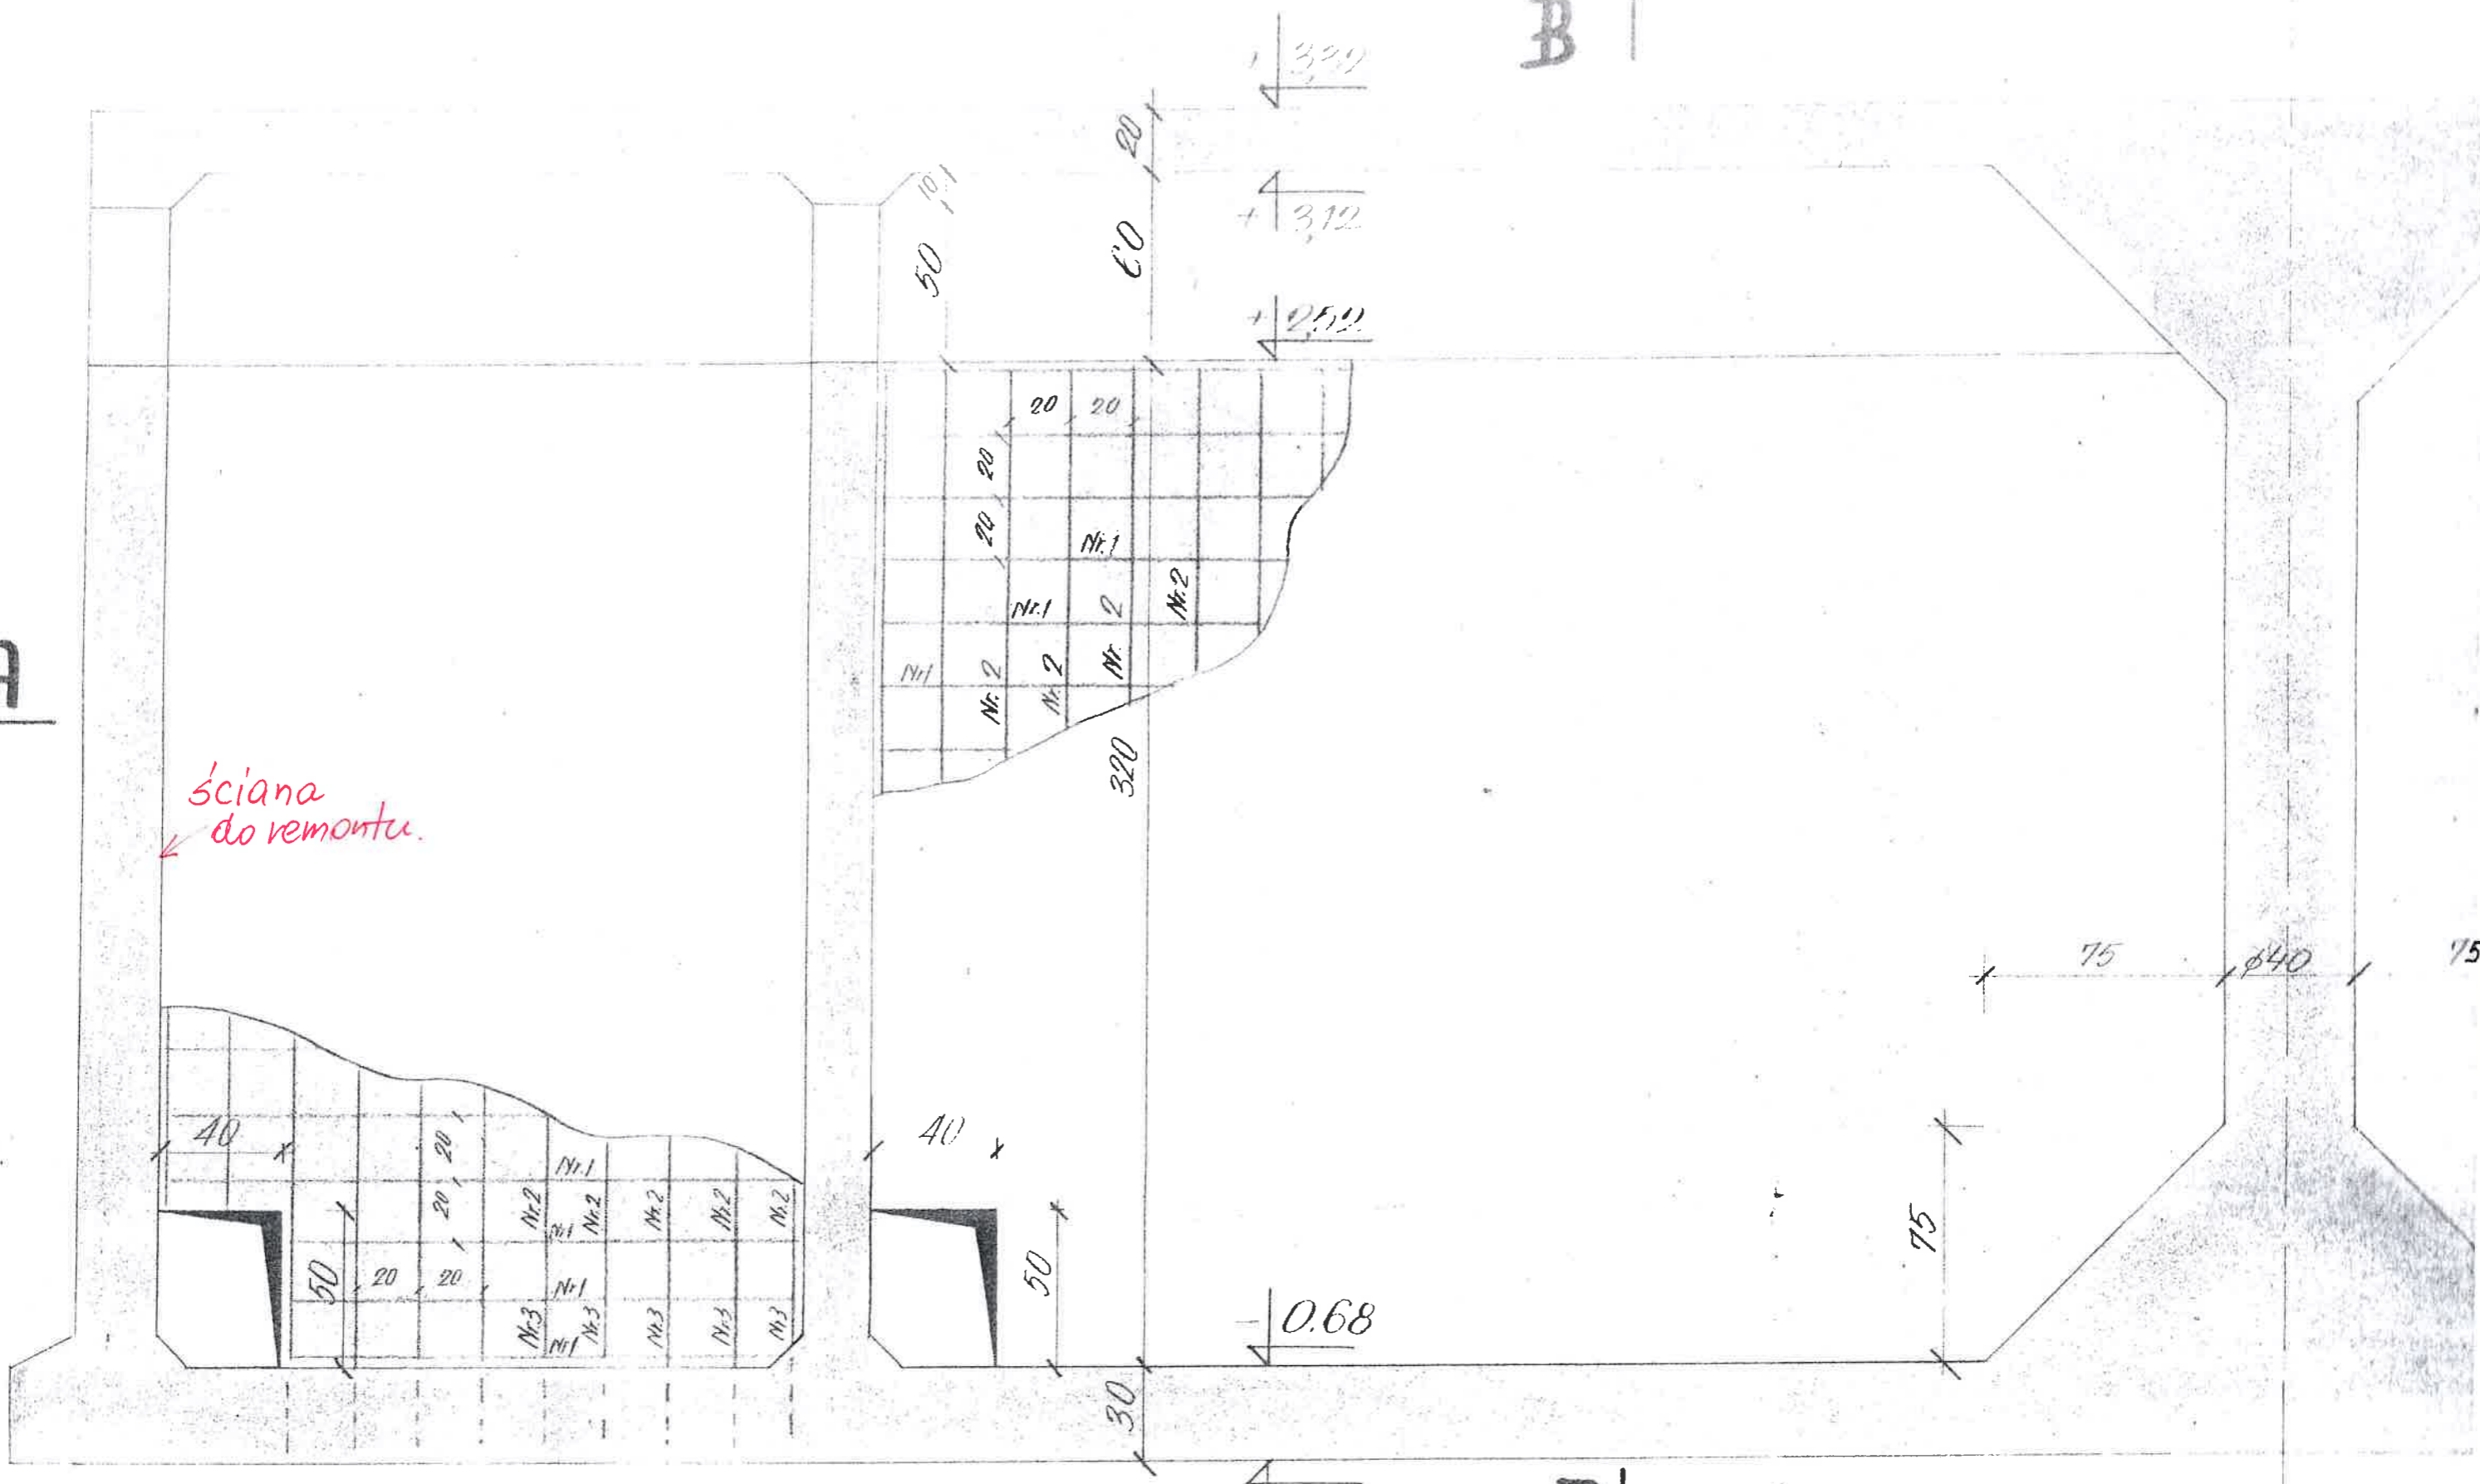

20 75

105

20

0.98

500

B I

770